

# SUNLAND


DIVISION NO. 7

SECTION 8, TWP. 30N., RGE. 3 W., W.M.

CLALLAM COUNTY, WASHINGTON

A PLANNED UNIT DEVELOPMENT

UNPLATTED  
Sunland Assoc.

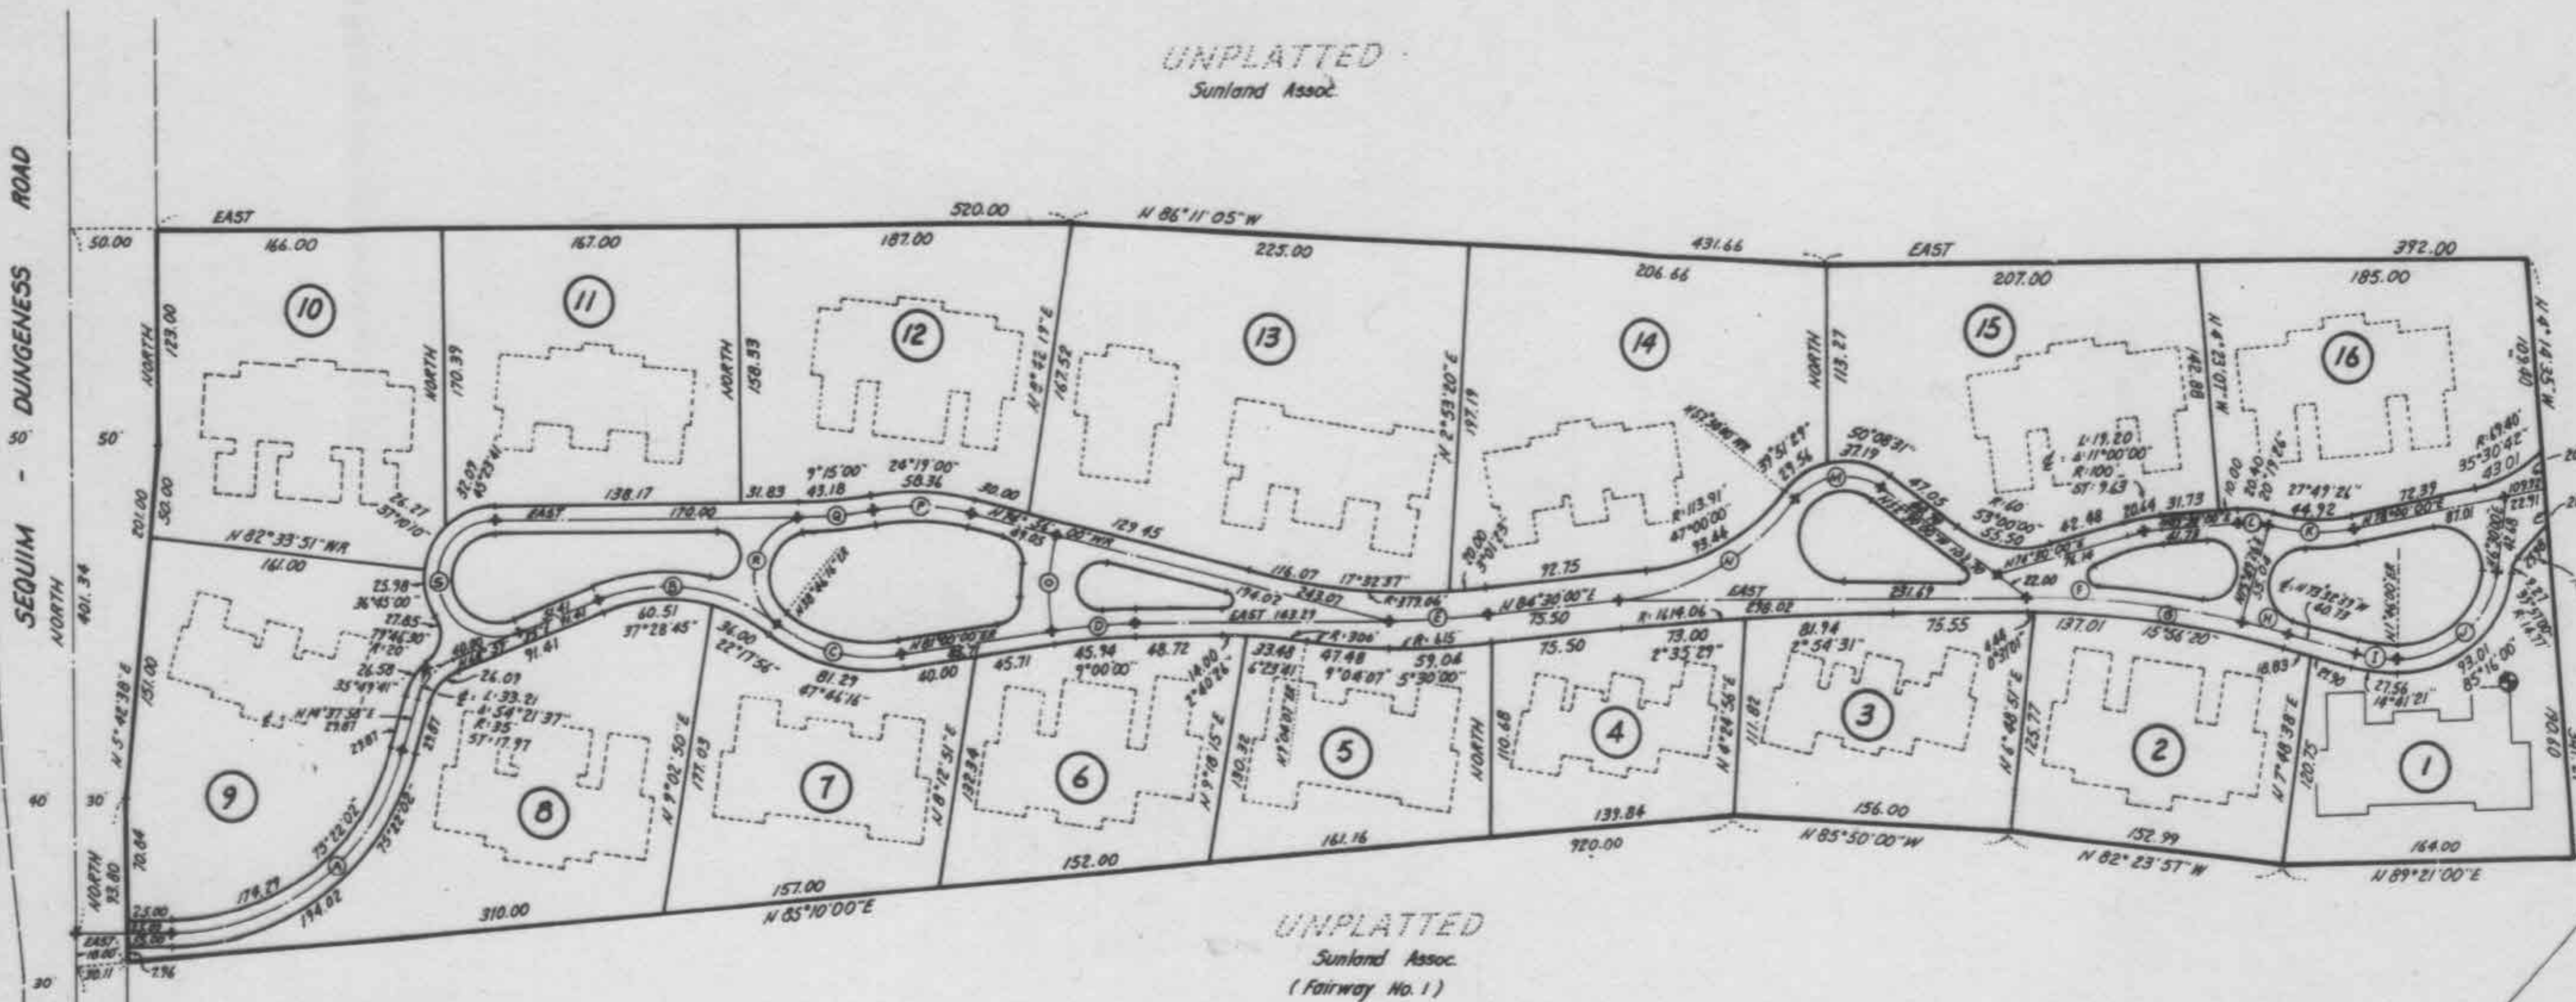

## CENTERLINE CURVE DATA

<p>(A) L: 184.16 Δ: 75°22'02" R: 140' ST: 108.14</p>	<p>(D) L: 47.12 Δ: 9°00'00" R: 300' ST: 23.61</p>	<p>(G) L: 143.40 Δ: 16°27'21" R: 500' ST: 72.30</p>	<p>(J) L: 81.85 Δ: 85°16'00" R: 55' ST: 50.63</p>	<p>(M) L: 54.98 Δ: 90°00'00" R: 35' ST: 35.00</p>	<p>(P) L: 55.17 Δ: 24°19'00" R: 130' ST: 28.01</p>	<p>(S) L: 115.77 Δ: 201°00'23" R: 33'</p>
<p>(B) L: 104.33 Δ: 59°46'41" R: 100' ST: 57.48</p>	<p>(E) L: 57.60 Δ: 5°30'00" R: 600' ST: 28.82</p>	<p>(H) L: 23.51 Δ: 2°41'39" R: 500' ST: 24.77</p>	<p>(K) L: 48.56 Δ: 27°49'26" R: 100' ST: 24.77</p>	<p>(N) L: 118.94 Δ: 20°00'00" R: 145' ST: 63.05</p>	<p>(Q) L: 44.40 Δ: 9°15'00" R: 275' ST: 22.25</p>	<p>(R) L: 75.91 Δ: 124°16'09" R: 35' ST: 46.20</p>
<p>(C) L: 75.04 Δ: 47°46'16" R: 90' ST: 33.86</p>	<p>(F) L: 120.09 Δ: 13°45'42" R: 500' ST: 12.89</p>	<p>(I) L: 25.64 Δ: 14°41'21" R: 100' ST: 12.89</p>	<p>(L) L: 17.74 Δ: 20°19'26" R: 50' ST: 8.96</p>	<p>(O) L: 54.60 Δ: 24°04'00" R: 130' ST: 27.71</p>	<p>(T) L: 115.77 Δ: 201°00'23" R: 33'</p>	<p>(U) L: 115.77 Δ: 201°00'23" R: 33'</p>



B.M. N.E. COR. OF CONDOMINIUM  
DRIVEWAY @ GARAGE ENTRANCE  
ELEV. = 104.42

